

GOWAN MOTORS COMPOUND LARGE - SCALE RESIDENTIAL DEVELOPMENT MERRION ROAD, DUBLIN 4 64A4A: LRD STAGE 3 - SEPTEMBER - 02/09/2024

1 MERRION COMPOUND LAND LIMITED





DRAWING INDEX - MERRION COMPOUND LARGE - SCALE DEVELOPMENT				
SHEET NUMBER	SHEET TITLE	SCA		
L-000 SERIES: GENERAL INFORMA	TION			
L-000	COVER PAGE	N/A		
L-001	DRAWING INDEX	N/A		
L-100 SERIES: GENERAL ARRANGE	EMENT PLAN			
L-100	GENERAL ARRANGEMENT LANDSCAPE PLAN	1:200@		
L-800 SERIES: LANDSCAPE DETAIL	S			
L-800	LANDSCAPE SECTIONS	1:75@		


	NOTE ALL DIMENSIONS TO BE CHECKED ON SITE
	NO DIMENSIONS TO BE CRECKED ON SITE NO DIMENSIONS TO BE SCALED FROM THIS DRAWING THIS DRAWING IS TO BE READ IN CONJUNCTION WITH
	RELEVANT CONSULTANTS DRAWINGS
	NO PART OF THIS DOCUMENT MAY BE RE-PRODUCED OR TRANSMITTED IN ANY FORM OR STORED IN ANY RETRIEVAL SYSTEM OF ANY NATURE WITHOUT THE WRITTEN PERMISSION
ALE	OF THE LANDSCAPE ARCHITECT AS COPYRIGHT HOLDER EXCEPT AS AGREED FOR USE ON THE PROJECT FOR WHICH THE
	DOCUMENT WAS ORIGINALLY ISSUED FOR DRAWING INDEX, GENERAL NOTES, AND HEALTH AND SAFETY REFER TO DWG L1-001
	CLIENT: 1 MERRION COMPOUND LAND LIMITED
/A	
/A /A	
/A	ARCHITECT: MDO ARCHITECTS
	MDO
0@A1	
5@A1	
	REFERENCE: THIS DRAWING IS NOT FOR CONSTRUCTION
	05       STAGE 3 REVISION TWO       02-09-2024         04       STAGE 3 REVISION ONE       28-08-2024
	04STAGE 3 REVISION ONE28-08-202403REVISION THREE FOR INFORMATION23-08-2024
	02 REVISION TWO FOR INFORMATION 16-08-2024
	01 REVISION ONE FOR INFORMATION 29-05-2024
	REVISIONS:
	Job No. 64A4A Drawn By AQ
	Dwg No. L_001 Checked By HdL
	Scale NA Date 02-09-2024
	JOB DESCRIPTION
	Site MERRION ROAD, DUBLIN 4
	<b>Project</b> GOWAN MOTORS COMPOUND LARGE - SCALE RESIDENTIAL DEVELOPMENT
	Title DRAWING INDEX
	Niall Montgomery + Partners Architects 33 Rock Road, Williamstown, Blackrock, Co. Dublin
	Architects 33 Rock Road, Williamstown, Blackrock, Co. Dublin Telephones : 2121 800 Fax :2121 007 E mail : info@nmp.ie



THIS DRAWING IS TO BE RELEVANT CONSULTAN <sup>-</sup> NO PART OF THIS DOCU TRANSMITTED IN ANY F SYSTEM OF ANY NATUR OF THE LANDSCAPE AR AS AGREED FOR USE ON DOCUMENT WAS ORIGI	SCALED FROM THIS DRAWING READ IN CONJUNCTION WITH IS DRAWINGS MENT MAY BE RE-PRODUCED OR ORM OR STORED IN ANY RETRIEVAL E WITHOUT THE WRITTEN PERMISS CHITECT AS COPYRIGHT HOLDER EX I THE PROJECT FOR WHICH THE NALLY ISSUED	ION CEPT
L1-001	ERRION COMPOUNE	
ARCHITECT:	MDO ARCHITECTS MDO	
LEGEND:	A R C H I T E C T S	
	SITE BOUNDARY	
E	EXISTING TREES	
$\bigcirc$	EXISTING TREE ROOT PRO	FECTION AREA
$(\cdot)$	PROPOSED NEW TREES	
	SHRUB & GROUNDCOVER F	PLANTING
	LAWN	
	HEDGING	
	HIGH QUALITY PAVING	
		BALL AREA
ELECTENCIES SECTOR	GRAVEL STRIP TO BUILDING	
	RAINWATER GARDEN OUTL	INE (1000MM HIGH)
	SEATING WALL	
	PROPOSED RETAINING WAI	LL (GABION)
	LOW WALL WITH RAILING (1	200MM HIGH)
	GATED ACCESS	
	SEATING OPPORTUNITY	
	COVERED BICYCLE PARKIN	G
	BICYCLE PARKING - 20 NO.	SHORT TERM / VISITOR
	COVERED CARGO BICYCLE	PARKING - 5 NO.
	OUTDOOR GYM ELEMENTS	
	GE 3 REVISION TWO	02-09-2024 28-08-2024
	THREE FOR INFORMATIC	
01 REVISION	N ONE FOR INFORMATION	
REVISIONS: Job No. 64/	A4A Drawn By	AQ
Dwg No. L_		
Scale 1:2	00@A1 Date	02-09-2024
JOB DESCRI		
Site MERR Project GOWAN	NON ROAD, DUBLIN 4	

EXISTING TREES

X Star

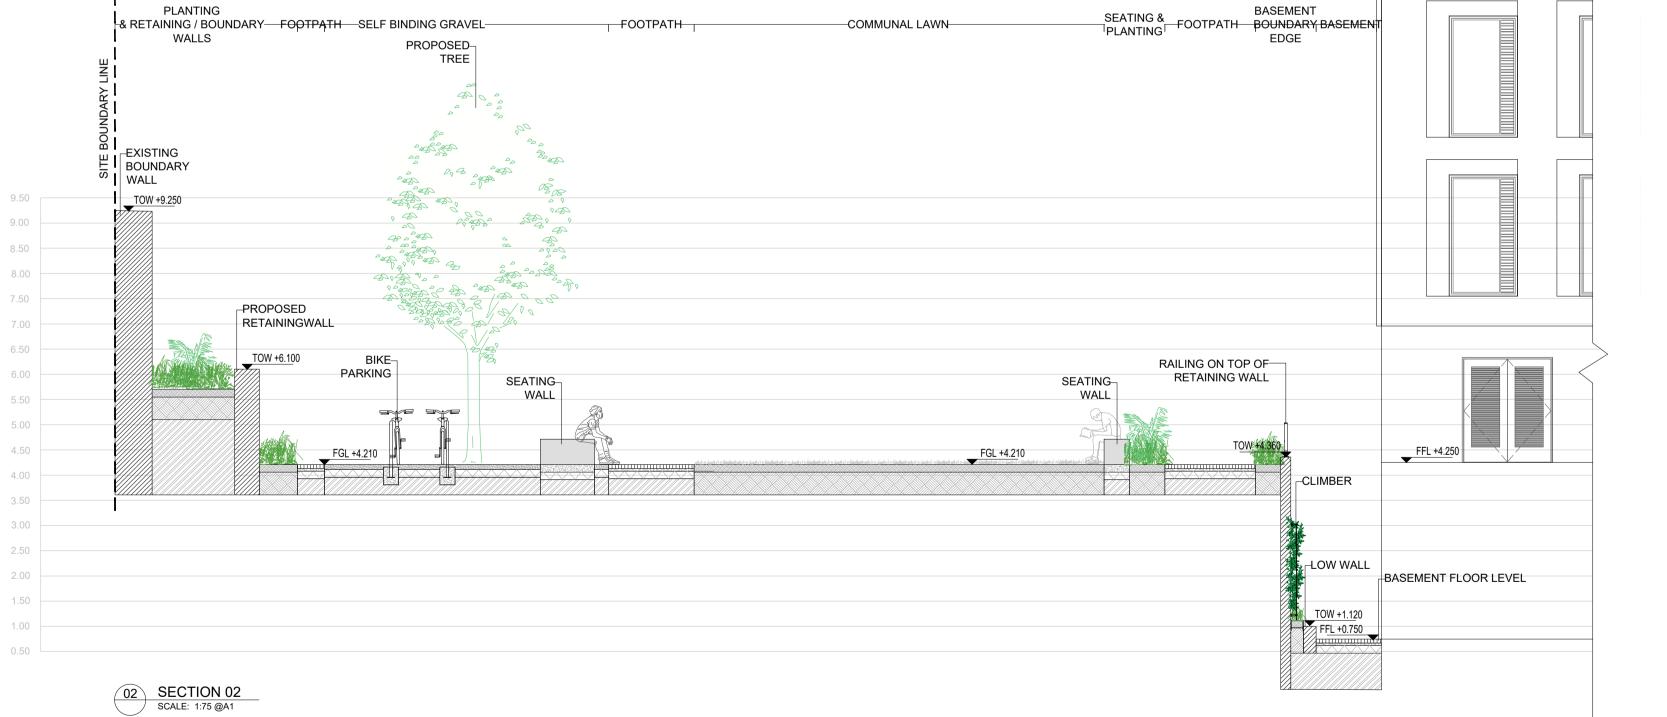

01 SECTION 01 SCALE: 1:75 @A1

