



TREE SURVEY

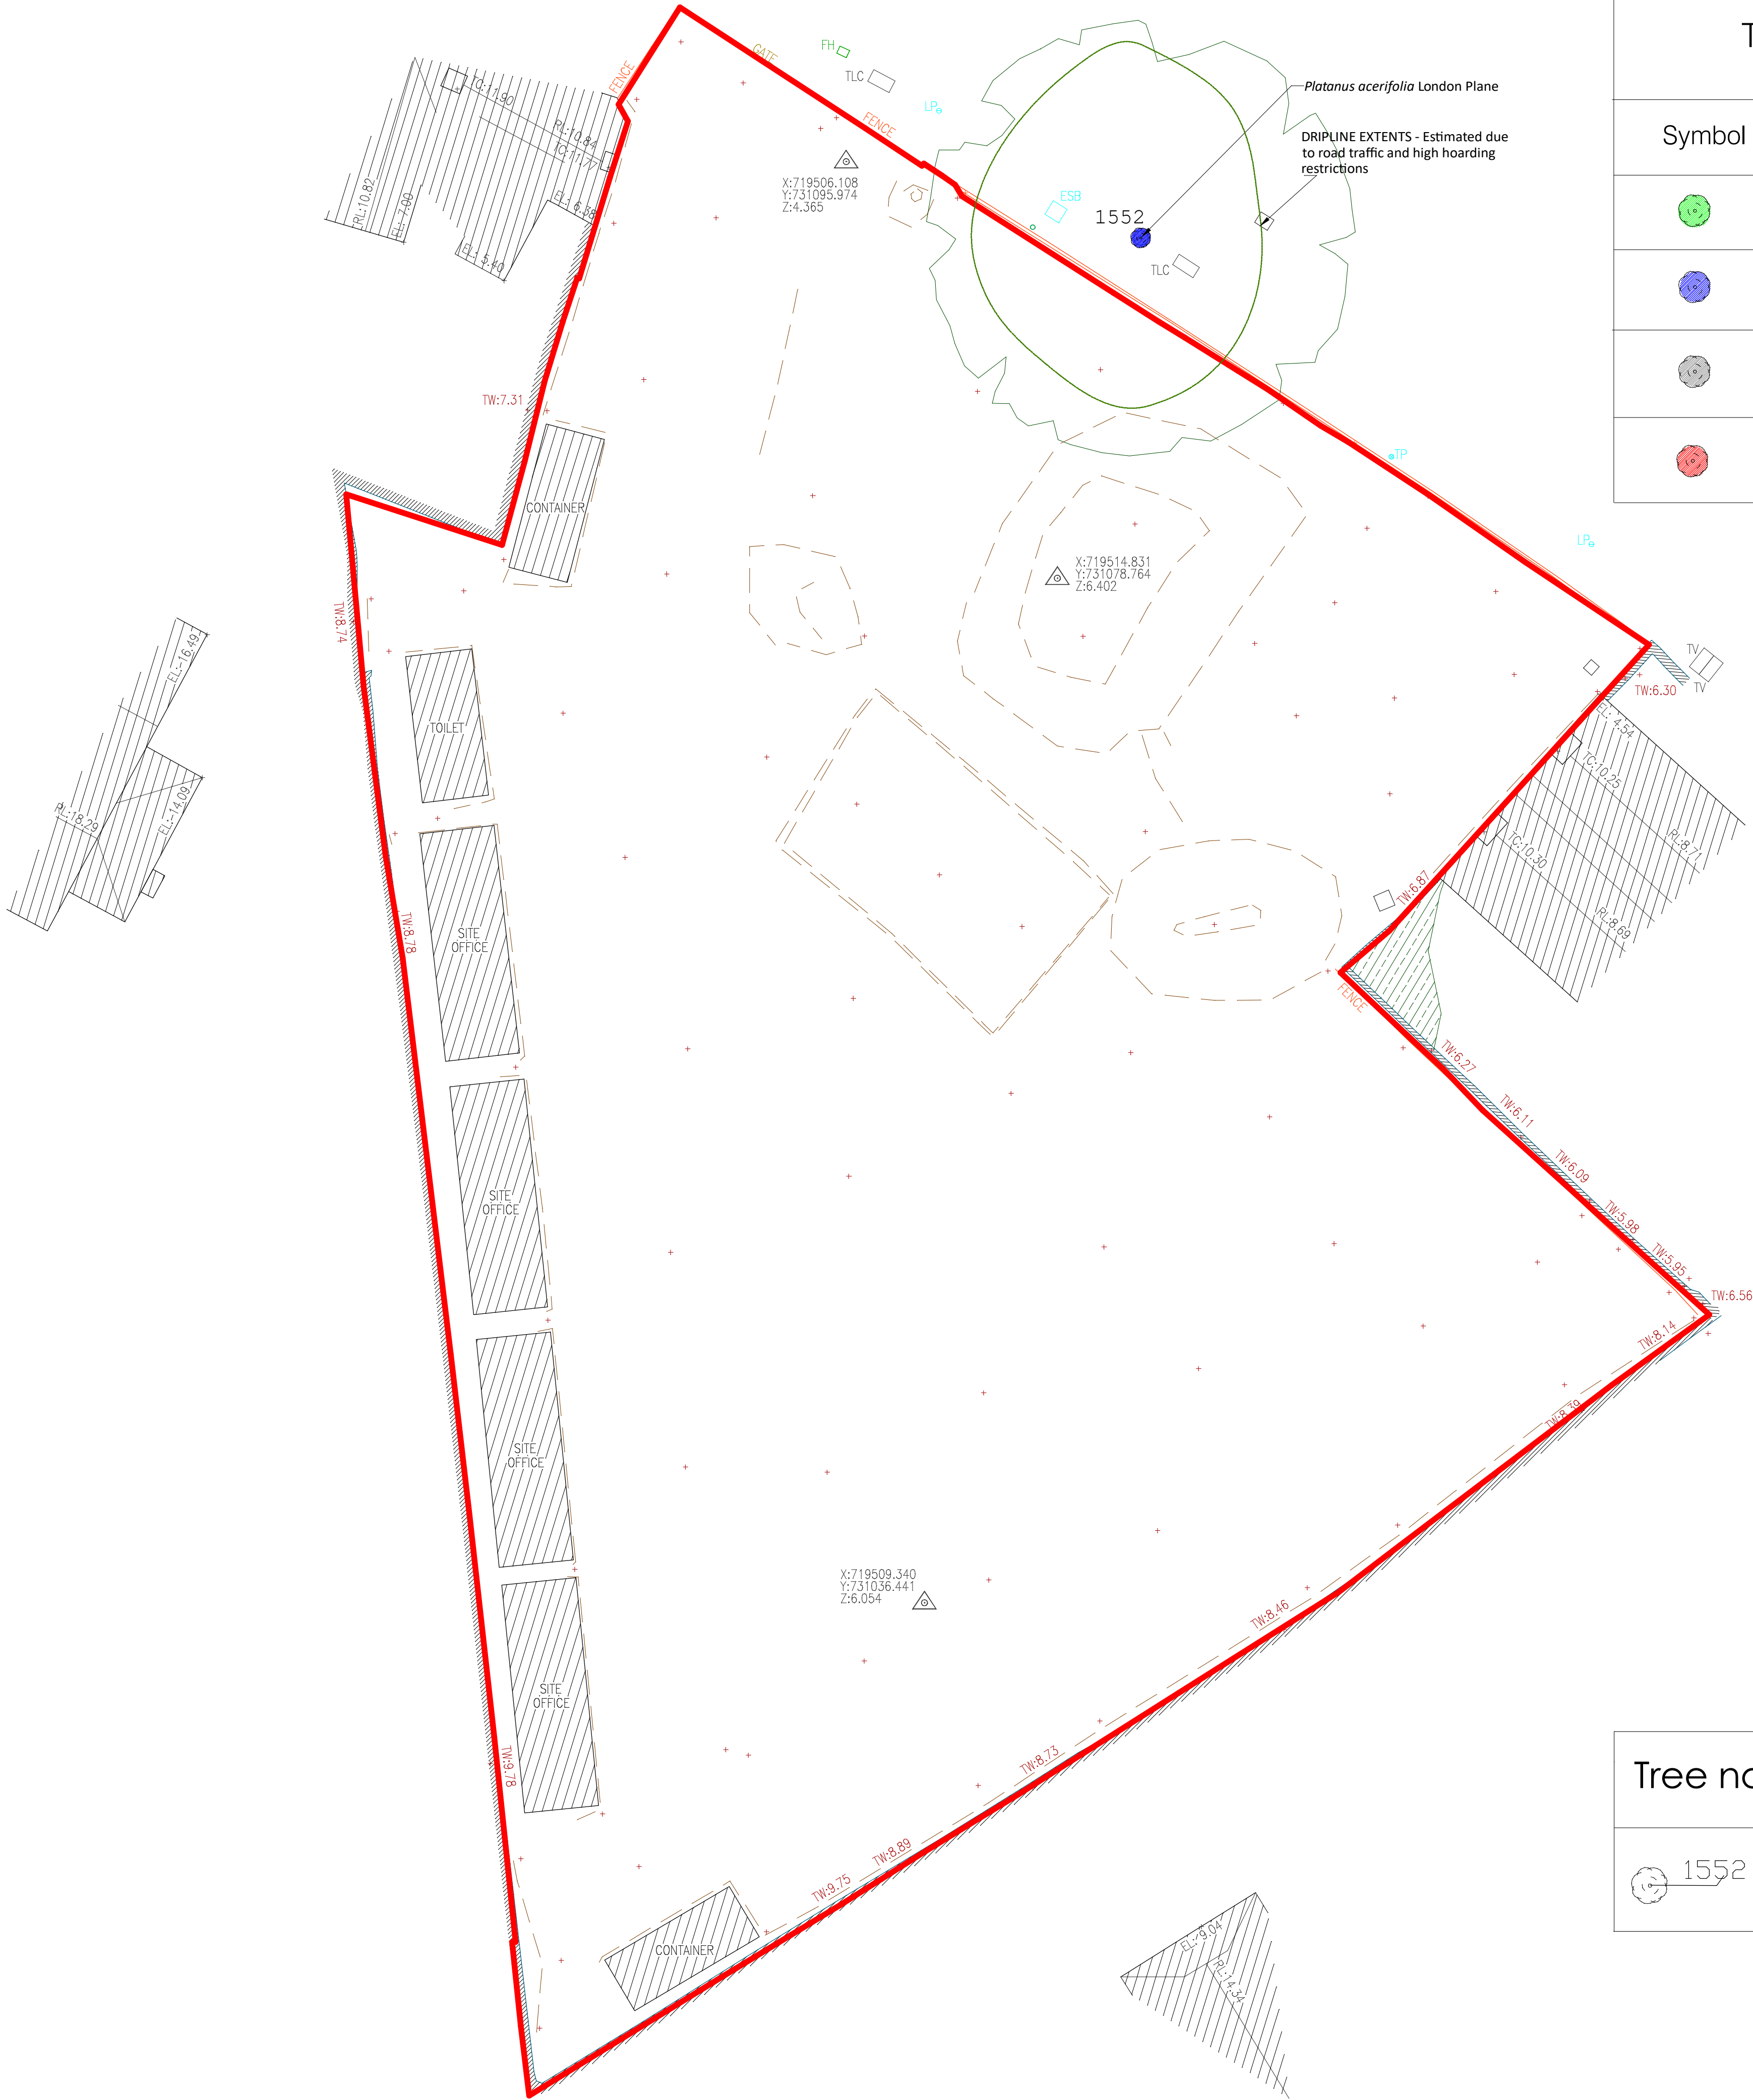

Tree Survey Schedule To BS 5837:2012	
Symbol	Tree Retention Category
	A-High
	B-Moderate
	C-Low
	U-Fell

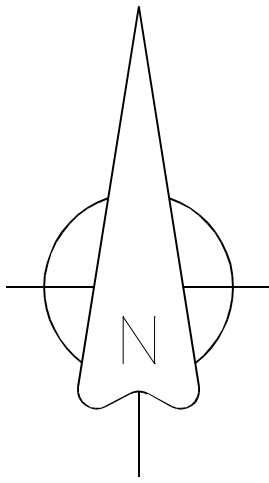

Notes:

This drawing to be read in conjunction with all relevant Architects & Engineers drawings & specifications.

For construction and site works refer to Civil Engineering drawings. Do not scale from this drawing. Use figured dimensions only.

Refer also to our Tree Survey Report Ref: TMS.LD.05.24.01 dated 27th. August 2024.

Any trees to be retained shall be reassessed on completion of the construction phase and may require remedial works in order to reduce risk.

Protection of all retained trees shall be in accordance with BS 5837:2012 Trees in relation to Design Demolition and Construction - Recommendations.

Tree Survey drawings overlaid on topographical drawings prepared by: TECHSOL Technical Solutions Limited Civil Engineering Surveyors E2 Calmount Business Park Ballymount Dublin 12.

Tree Management Services
Arboriculture, Landscape and Forestry Consultants

21 Castleknock, Ballincollig, Co. Cork
T: 021-4874365, M: 086 2532280
E: PHELANLJ1@GMAIL.COM

PROJECT
TREE SURVEY AT:
'Gowan Motors Compound' Site,
Merrion Road,
Dublin 4

CLIENT
1 MERRION COMPOUND LAND LIMITED

DRG. Ref.: TMS.LD.05.24.01A STATUS: Planning SCALE: 1:200 APPROX. @A1
Date: 30th. July 2024 Sheet: 1 of 1

TREE SURVEY

Tree nos. used	Description
1552	TREE ID AND NOS. USED